




3.018 EX. MALE WC
SCALE 1:50
0mm 500 1000 1500 2000 2500

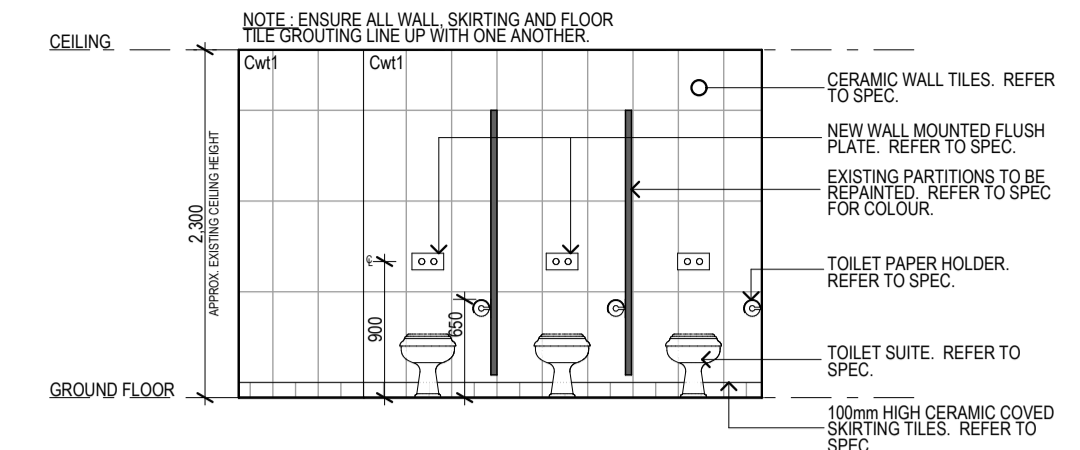


3 3.018 EX. MALE WC
SCALE 1:50
0mm 500 1000 1500 2000 2500

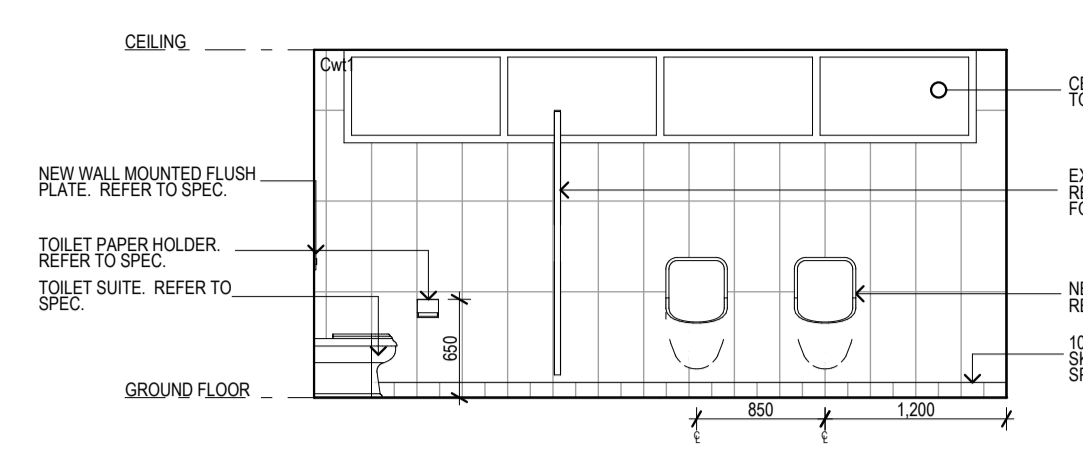


4 3.018 EX. MALE WC
SCALE 1:50
0mm 500 1000 1500 2000 2500

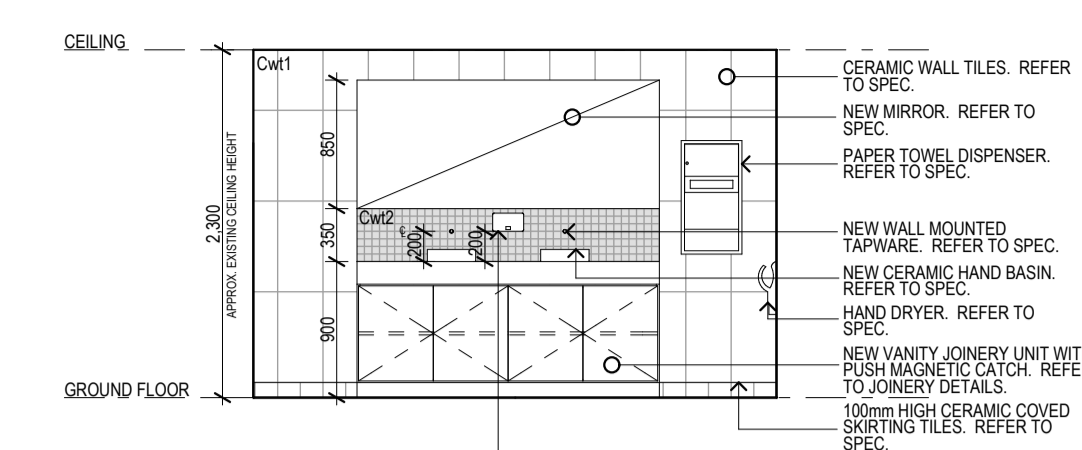


5 3.018 EX. MALE WC
SCALE 1:50
0mm 500 1000 1500 2000 2500

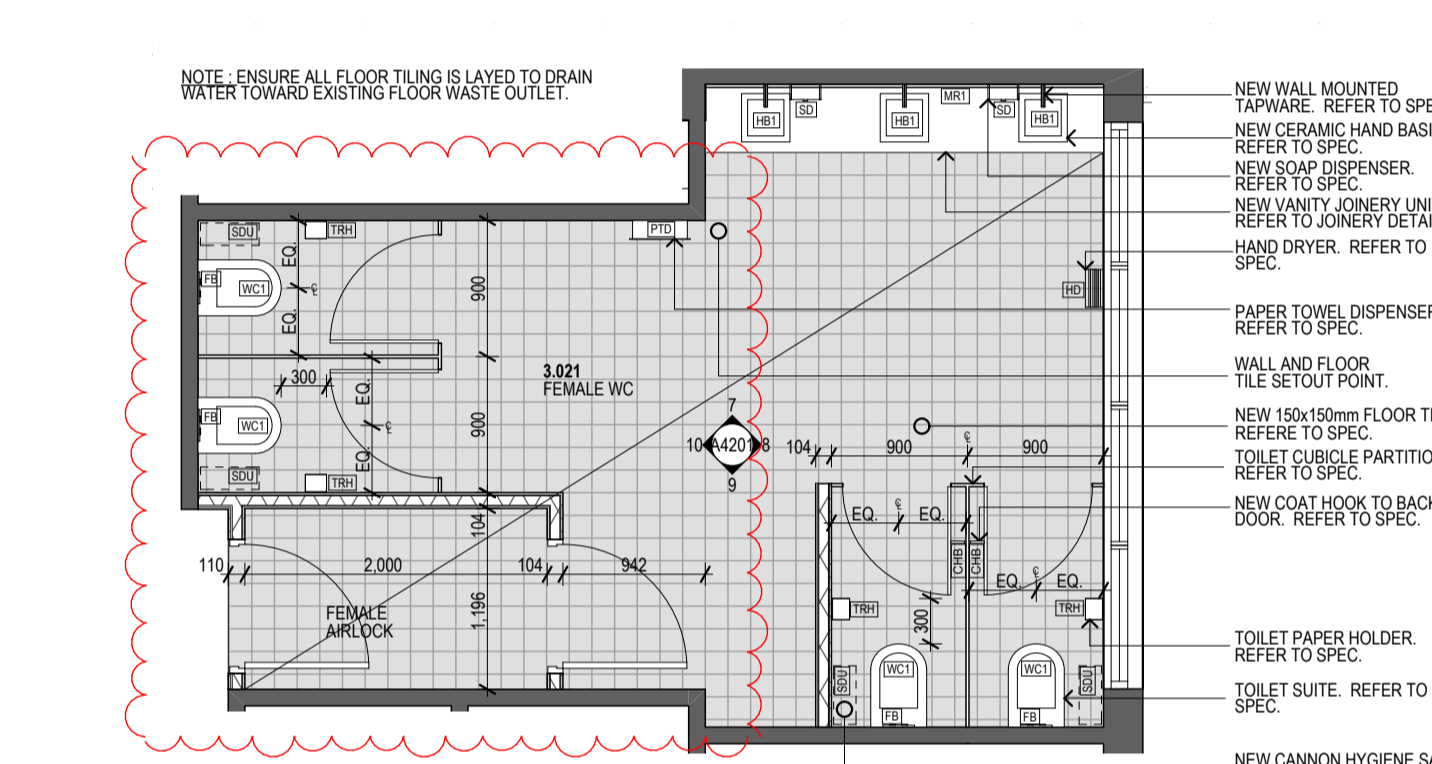


3.021 EX. FEMALE WC
SCALE 1:50
0mm 500 1000 1500 2000 2500

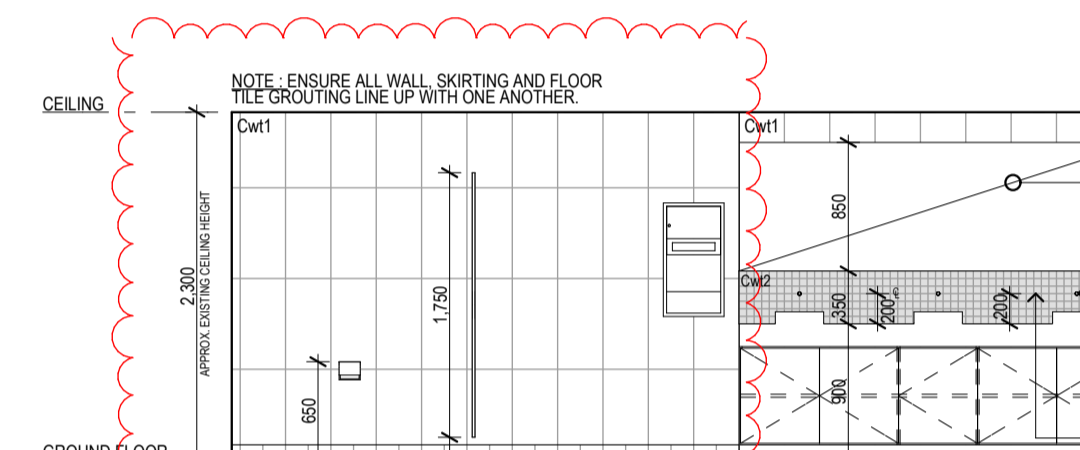


6 3.021 EX. FEMALE WC
SCALE 1:50
0mm 500 1000 1500 2000 2500

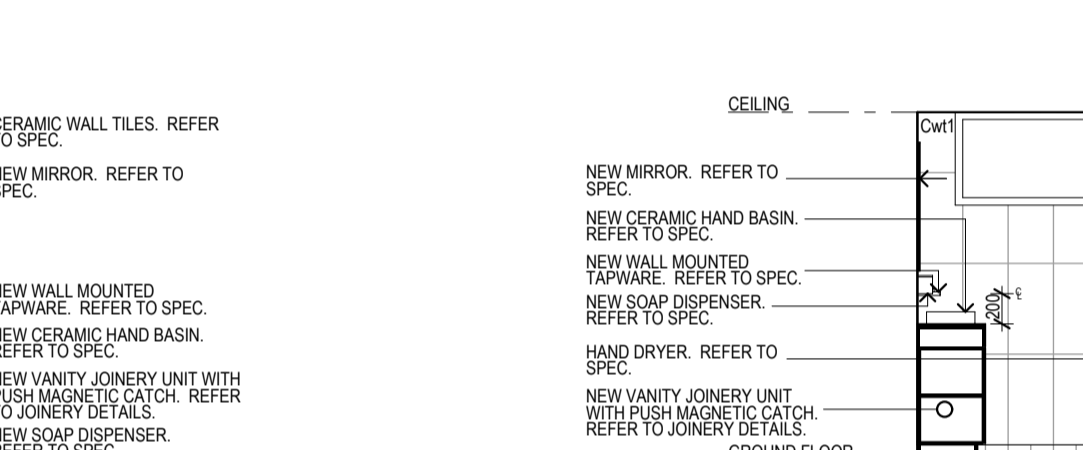


7 3.021 EX. FEMALE WC
SCALE 1:50
0mm 500 1000 1500 2000 2500

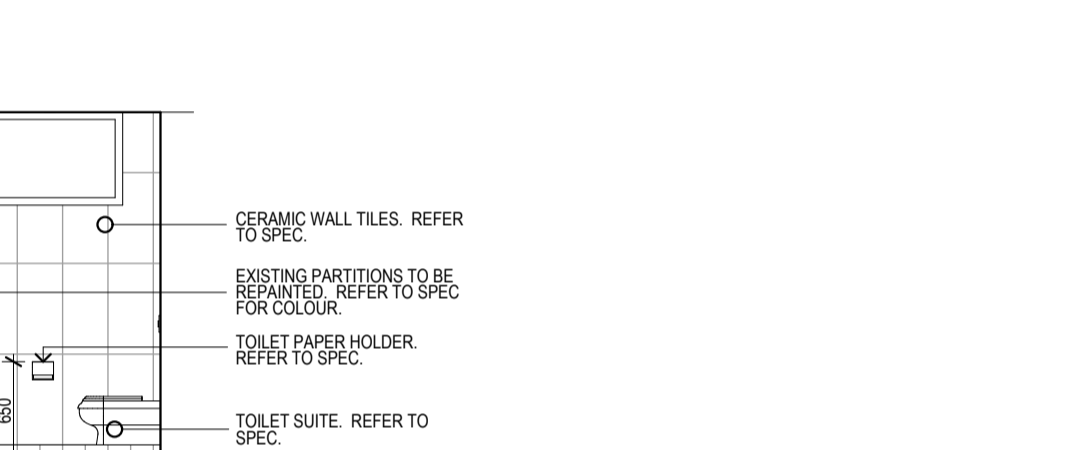


8 3.021 EX. FEMALE WC
SCALE 1:50
0mm 500 1000 1500 2000 2500

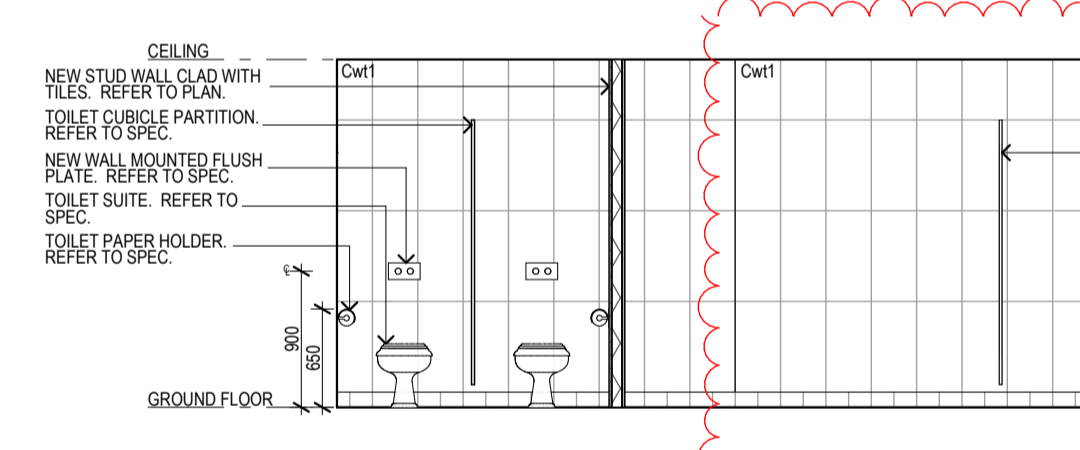


9 3.021 EX. FEMALE WC
SCALE 1:50
0mm 500 1000 1500 2000 2500

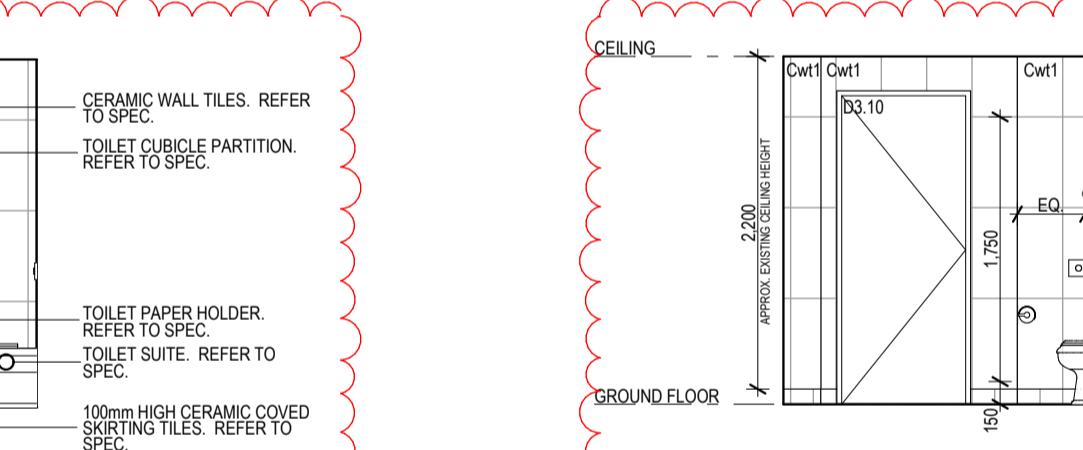


10 3.021 EX. FEMALE WC
SCALE 1:50
0mm 500 1000 1500 2000 2500

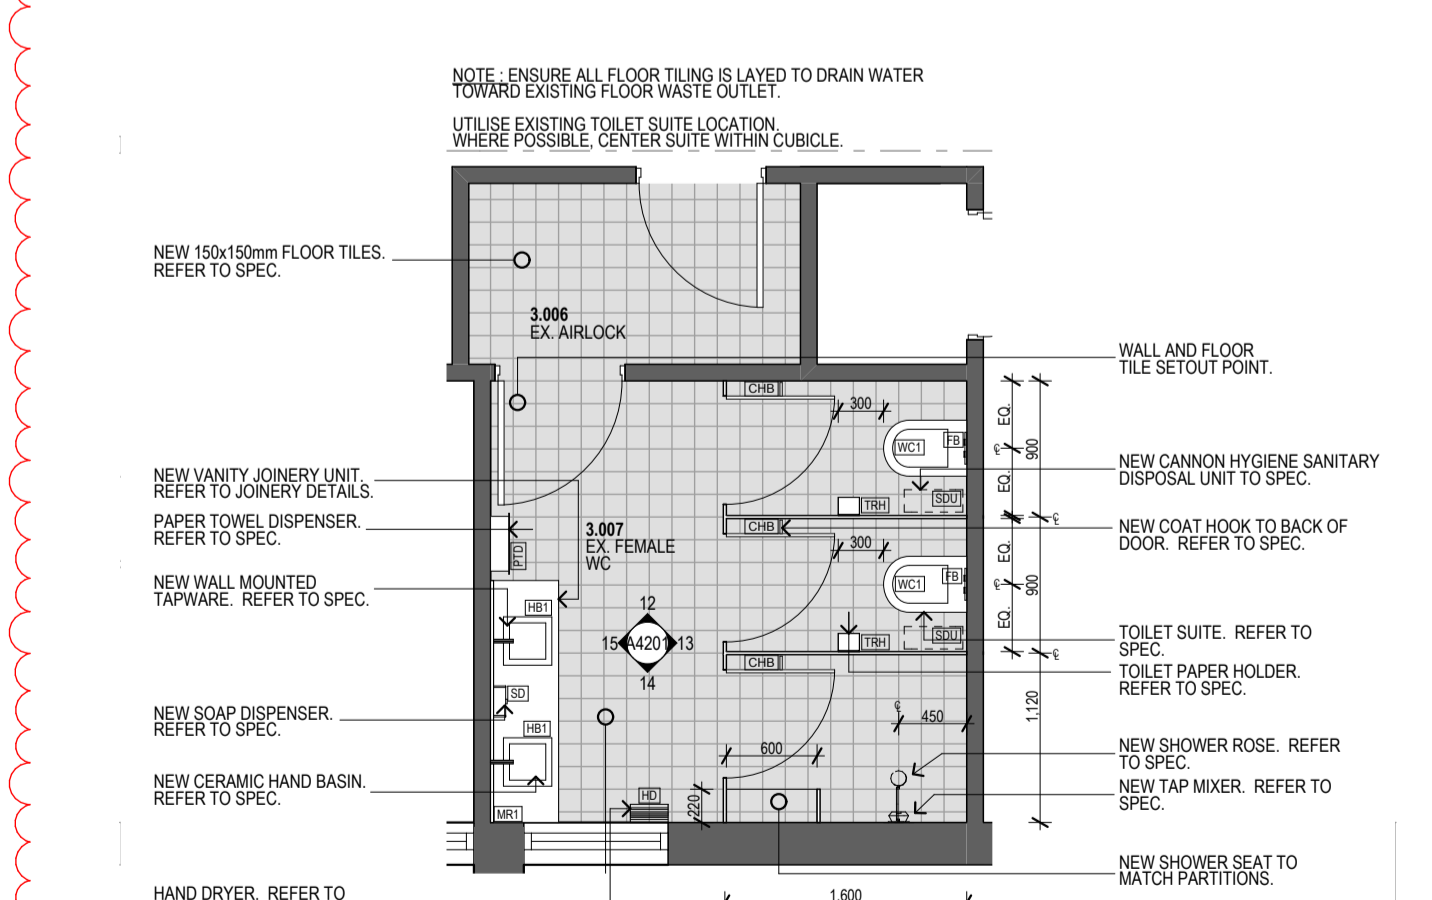


3.007 EX. FEMALE WC / SHOWER
SCALE 1:50
0mm 500 1000 1500 2000 2500

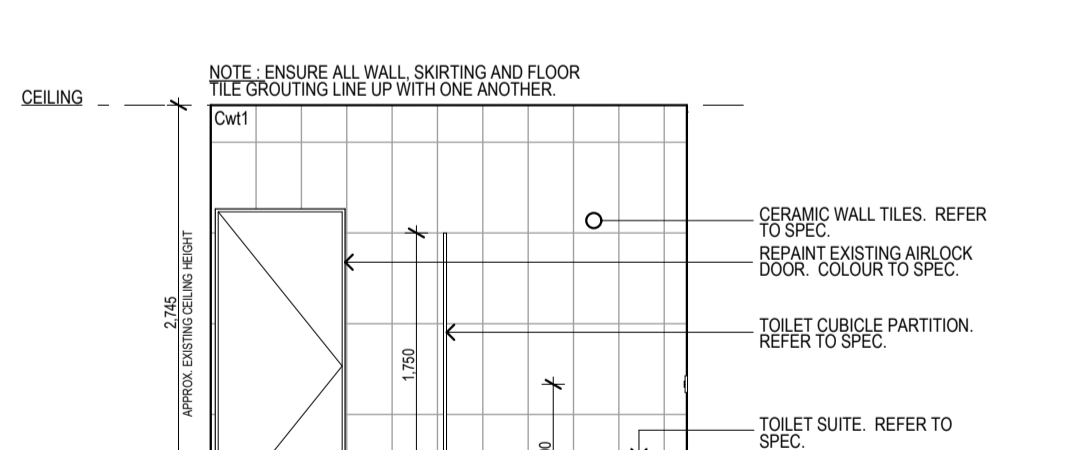


12 3.007 EX. FEMALE WC
SCALE 1:50
0mm 500 1000 1500 2000 2500

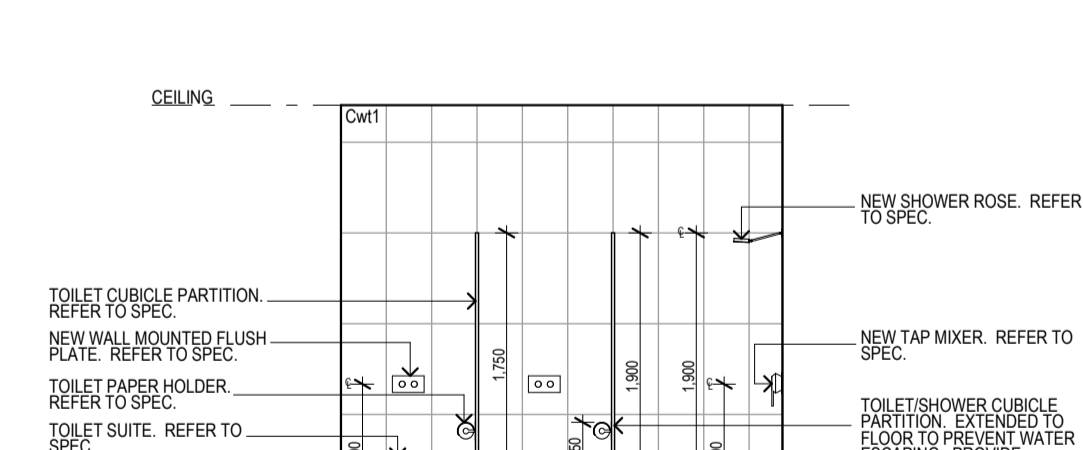

13 3.007 EX. FEMALE WC
SCALE 1:50
0mm 500 1000 1500 2000 2500

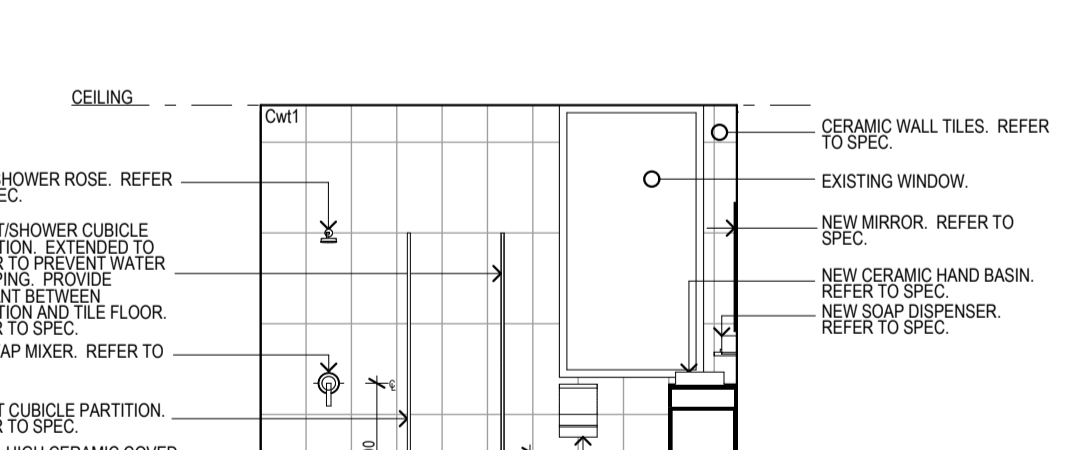

14 3.007 EX. FEMALE WC
SCALE 1:50
0mm 500 1000 1500 2000 2500

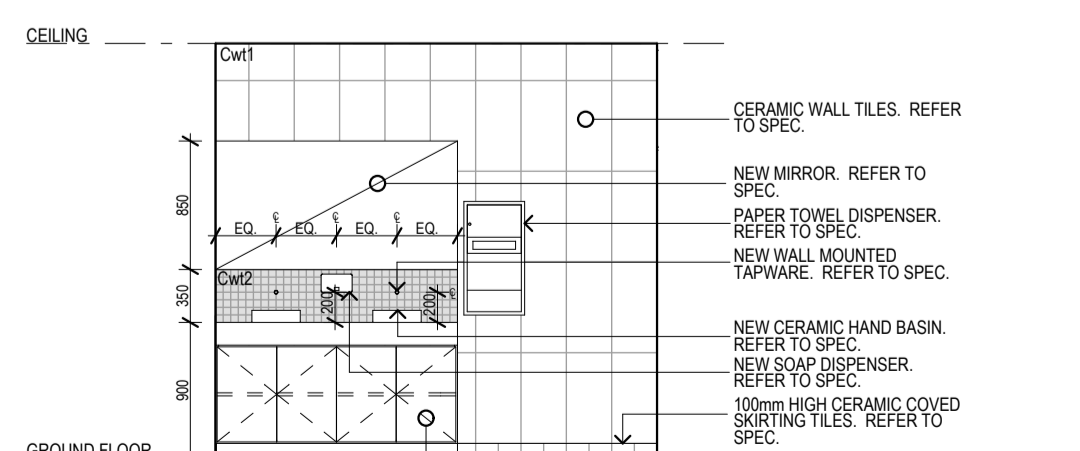

15 3.007 EX. FEMALE WC
SCALE 1:50
0mm 500 1000 1500 2000 2500

C2	04-07-11	ALL AMENDMENTS SINCE TENDER STAGE AS CLOUDED FOR CONTRACT	38	384
C1	26-05-11	ISSUED FOR CONSTRUCTION	38	384
Issue	Date	Description	By	Drawn

ARTAS ARCHITECTS
ARCHITECTURE
PLANNING
INTERIORS
Sydney
Suite 402
410 Elizabeth Street
Surry Hills NSW 2010
T 02 9211 9669
F 02 9211 9665
Internet www.artas.com.au
e-mail sydney@artas.com.au

Land & Property Management Authority
NSW State Property Authority

UGL Services

GREY & FERGUSON STREETS, GLENN INNES

INTERNAL ELEVATIONS

Plot Date	Approved	Drawn	Scale
4/7/2011	N/A	N/A	N/A
Project Number	Drawing Number	Sheet Number	
102050	A4201/C2	N/A	

CONSTRUCTION
Use figured dimensions in preference to scaled dimensions. All dimensions to be verified on site.
COPYRIGHT These drawings and designs and the copyright here of are the property of Artas Architects and must not be used, retained or copied without the written permission of Artas Architects. (a.b.n. 35 650 405 963)