


LEVEL 3 DEMOLITION PLAN
SCALE 1:100

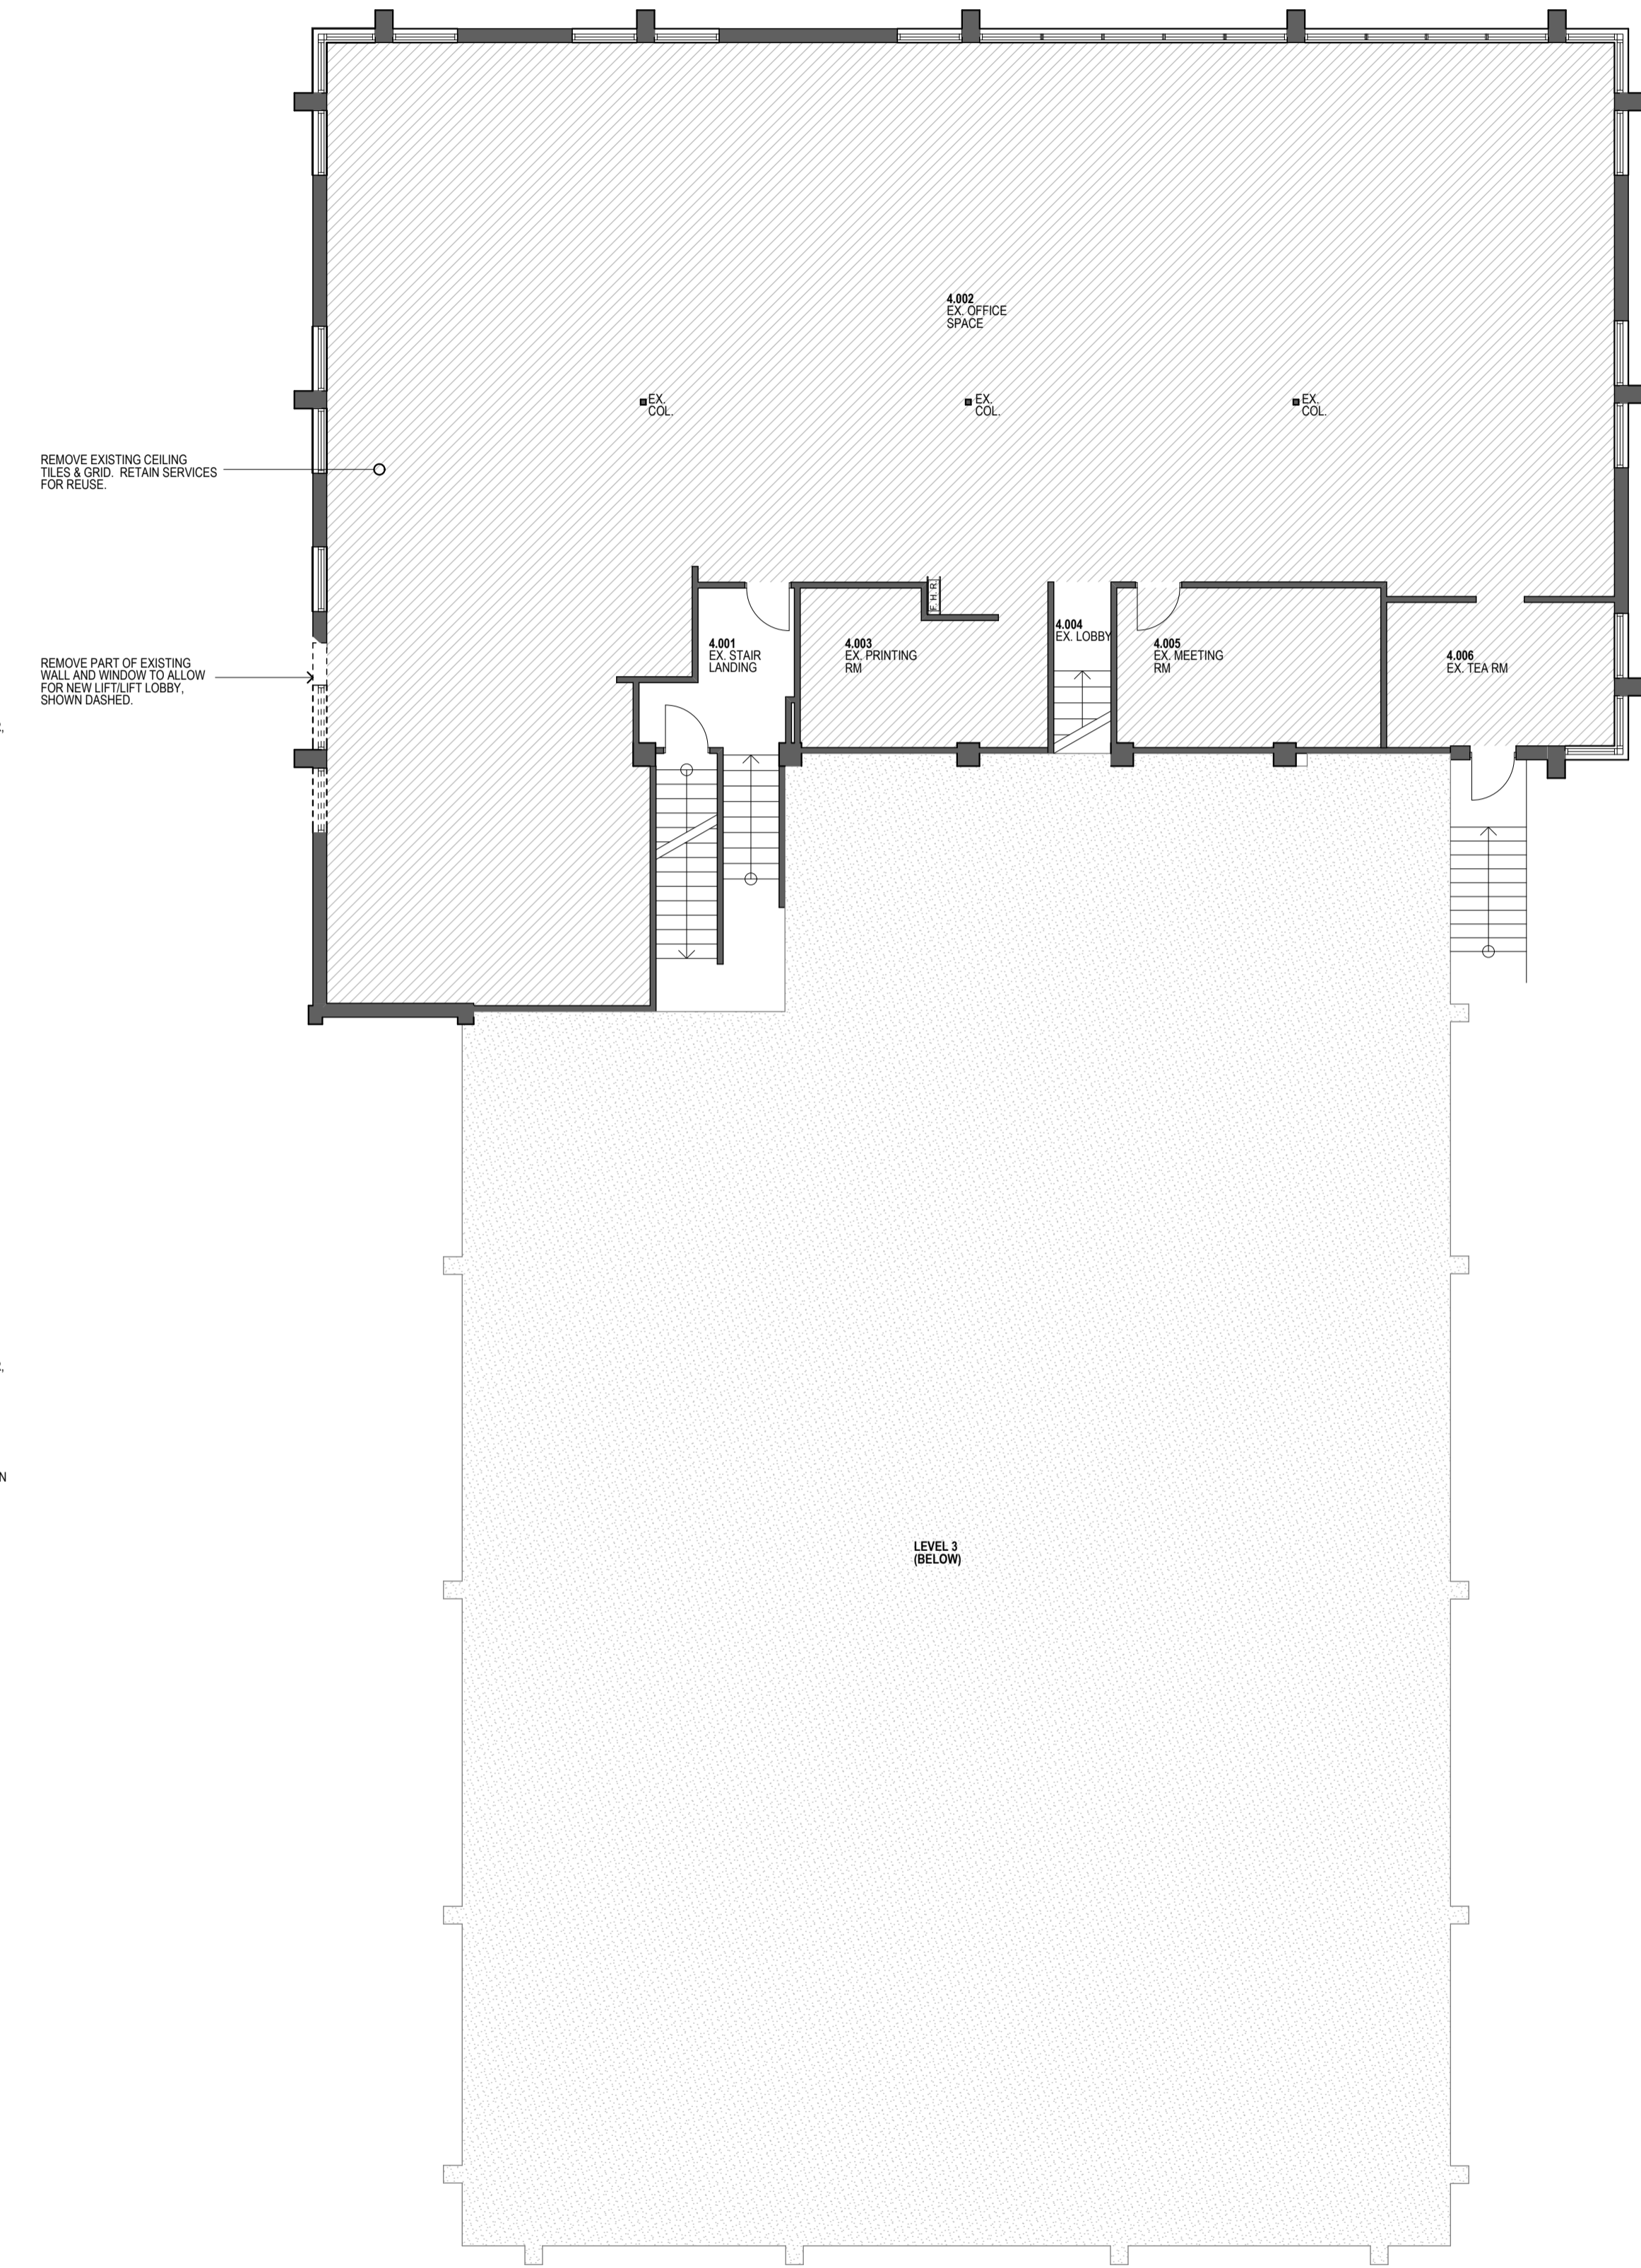

LEVEL 4 DEMOLITION PLAN
SCALE 1:100

LEGEND

- ITEMS TO BE DEMOLISHED, REMOVE FROM SITE AND DISPOSE OF DEMOLISHED MATERIALS.
- ELEMENTS OVERHEAD.

NOTES

CONTRACTOR TO MAKE ALL NECESSARY ALLOWANCES FOR REQUIRED DEMOLITION, REMOVALS AND RELOCATIONS TO SUIT THE NEW WORKS. ITEMS TO BE DEMOLISHED SHOWN DOTTED TYPICAL.

REMOVE AND DISCONNECT ALL REDUNDANT ELECTRICAL AND HYDRAULIC SERVICES NOT SHOWN IN NEW WORKS. SEAL OFF PATCH, REPAIR AND MAKE GOOD.

WHERE ITEMS ARE REMOVED, CONTRACTOR TO MAKE GOOD TO WALL, FLOOR AND CEILING FINISHES.

CONTRACTOR TO ENSURE ALL WALLS AND CEILING ARE PATCHED AND FILLED AND ANY EXTRANEIOUS FIXTURES ARE REMOVED READY FOR NEW FINISH, MAKE GOOD.

CONTRACTOR TO ENSURE ALL FLOOR COVERINGS INCLUDING SKIRTINGS IN AREAS AFFECTED BY NEW WORKS ARE REMOVED AND SURFACES ARE CLEANED AND PREPARED READY FOR NEW FINISH.

REPAIR AND MAKE GOOD TO ALL PENETRATIONS WHERE ITEMS REMOVED.

REFER TO SERVICES ENGINEERS DOCUMENTS FOR BUILDING SERVICES MODIFICATIONS.

Revision	Date	Description	By	App'd
C4	04-07-11	ALL AMENDMENTS SINCE TENDER STAGE AS CLOUSED, FOR CONTRACTOR	JB	HM
C3	17-06-11	AMENDMENTS AS CLOUSED	JB	HM
C2	26-05-11	AMENDMENTS AS CLOUSED	JB	HM
C1	29-03-11	ISSUED FOR CONSTRUCTION	JB	HM

ARTAS ARCHITECTS
ARCHITECTURE
PLANNING
INTERIORS
Sydney
Suite 402
410 Elizabeth Street
Sydney Hills NSW 2010
T 02 9211 9669
F 02 9211 9665
Internet
www.artas.com.au
e-mail
sydney@artas.com.au

Land & Property Management Authority
NSW GOVERNMENT
State Property Authority

UGL Services

Project Title
GREY & FERGUSON STREETS, GLENN INNES

Drawing Title
LEVEL 3 & 4 DEMOLITION PLANS

Plot Date	Approved	Drawn	Scale
4/07/2011	HM	JB	N/A

Project Number: **102050** Drawing Number: **A1101/C4** Sheet Number: **N/A**

CONSTRUCTION

Use figured dimensions in preference to scaled dimensions. All dimensions to be verified on site.

COPYRIGHT These drawings and designs and the copyright therein are the property of Artas Architects and must not be used, retained or copied without the written permission of Artas Architects. (a.b.n. 35 650 405 963)